



Lower Ground Floor Plan

SCALE 1:200 @ A3

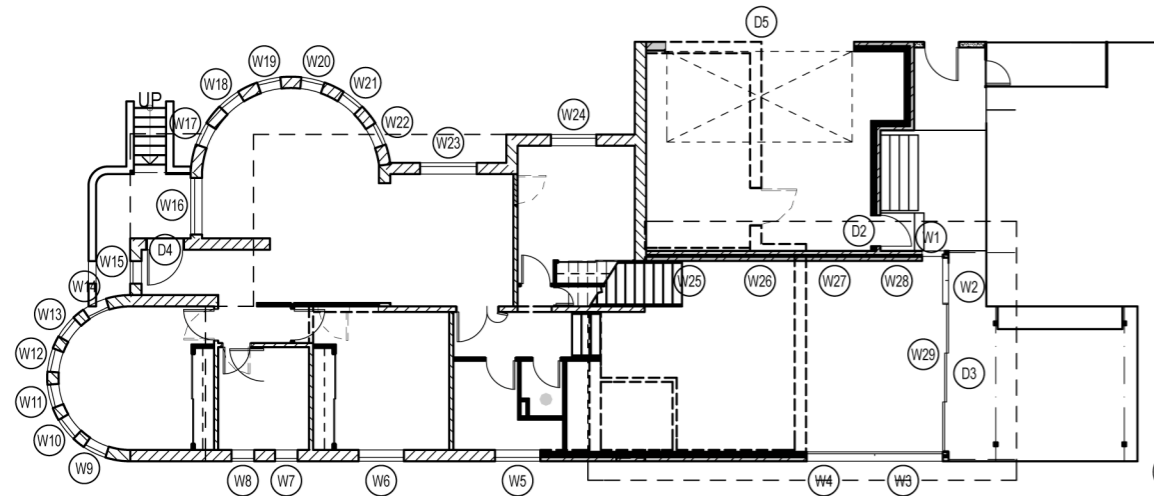

Ground Floor Plan

SCALE 1:200 @ A3

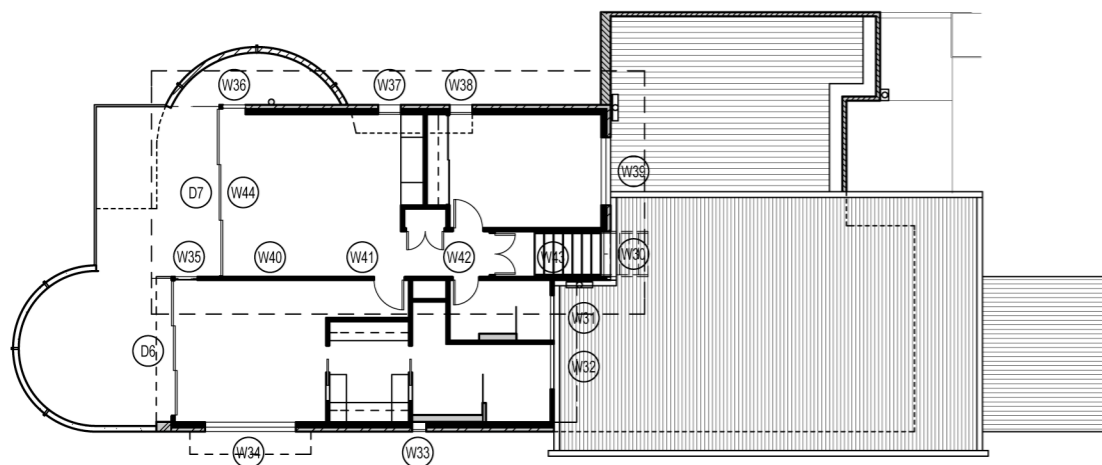


First Floor Plan


SCALE 1:200 @ A3

- LEGEND NOTES:**
1. AW AWNING WINDOWS - ALL HIGH LEVEL ELECTRIC OPERATE. REFER TO DRWGS.
 2. DH DOUBLE HUNG SASH.
 3. GL ADJ GLASS LOUVRES.
 4. SD SLIDING DOOR - STACK PANEL.
 5. FG FIXED GLASS.
 6. ALL POWDER COAT ALUM. SELECT COLOUR ALL GLASS GREEN TINT UNLESS OTHERWISE NOTED.
 7. THERMAL QUALITY GLASS AS NOTED
 8. ALLOW FOR ASSOC. FURNITURE LOCKS, WINDERS ETC, PLUS ELECTRICAL REMOTES.
 9. FLYWIRE SCREENS TO ALL OPENING WINDOWS.
 10. ALLOW FOR ALUM COLORBOND CAPPINGS TO CORNERS, ETC.
 11. CHECK ALL DIMENSIONS & POSITION ON SITE PRIOR TO MANUFACTURE.
 12. ALL INTERNAL DOORS HOLLOW CORE WITH PAINT FINISH - CHROME HINGES & FURNITURE.
 13. REFER TO ALL NOTES AS SHOWN ON PLAN & ELEVATION.
 14. FLYSCREEN DOOR TO (D4)
 15. RETRACTABLE F/S TO (D7) & (D8)

LOWER GROUND FLOOR WINDOW AND DOOR SCHEDULE

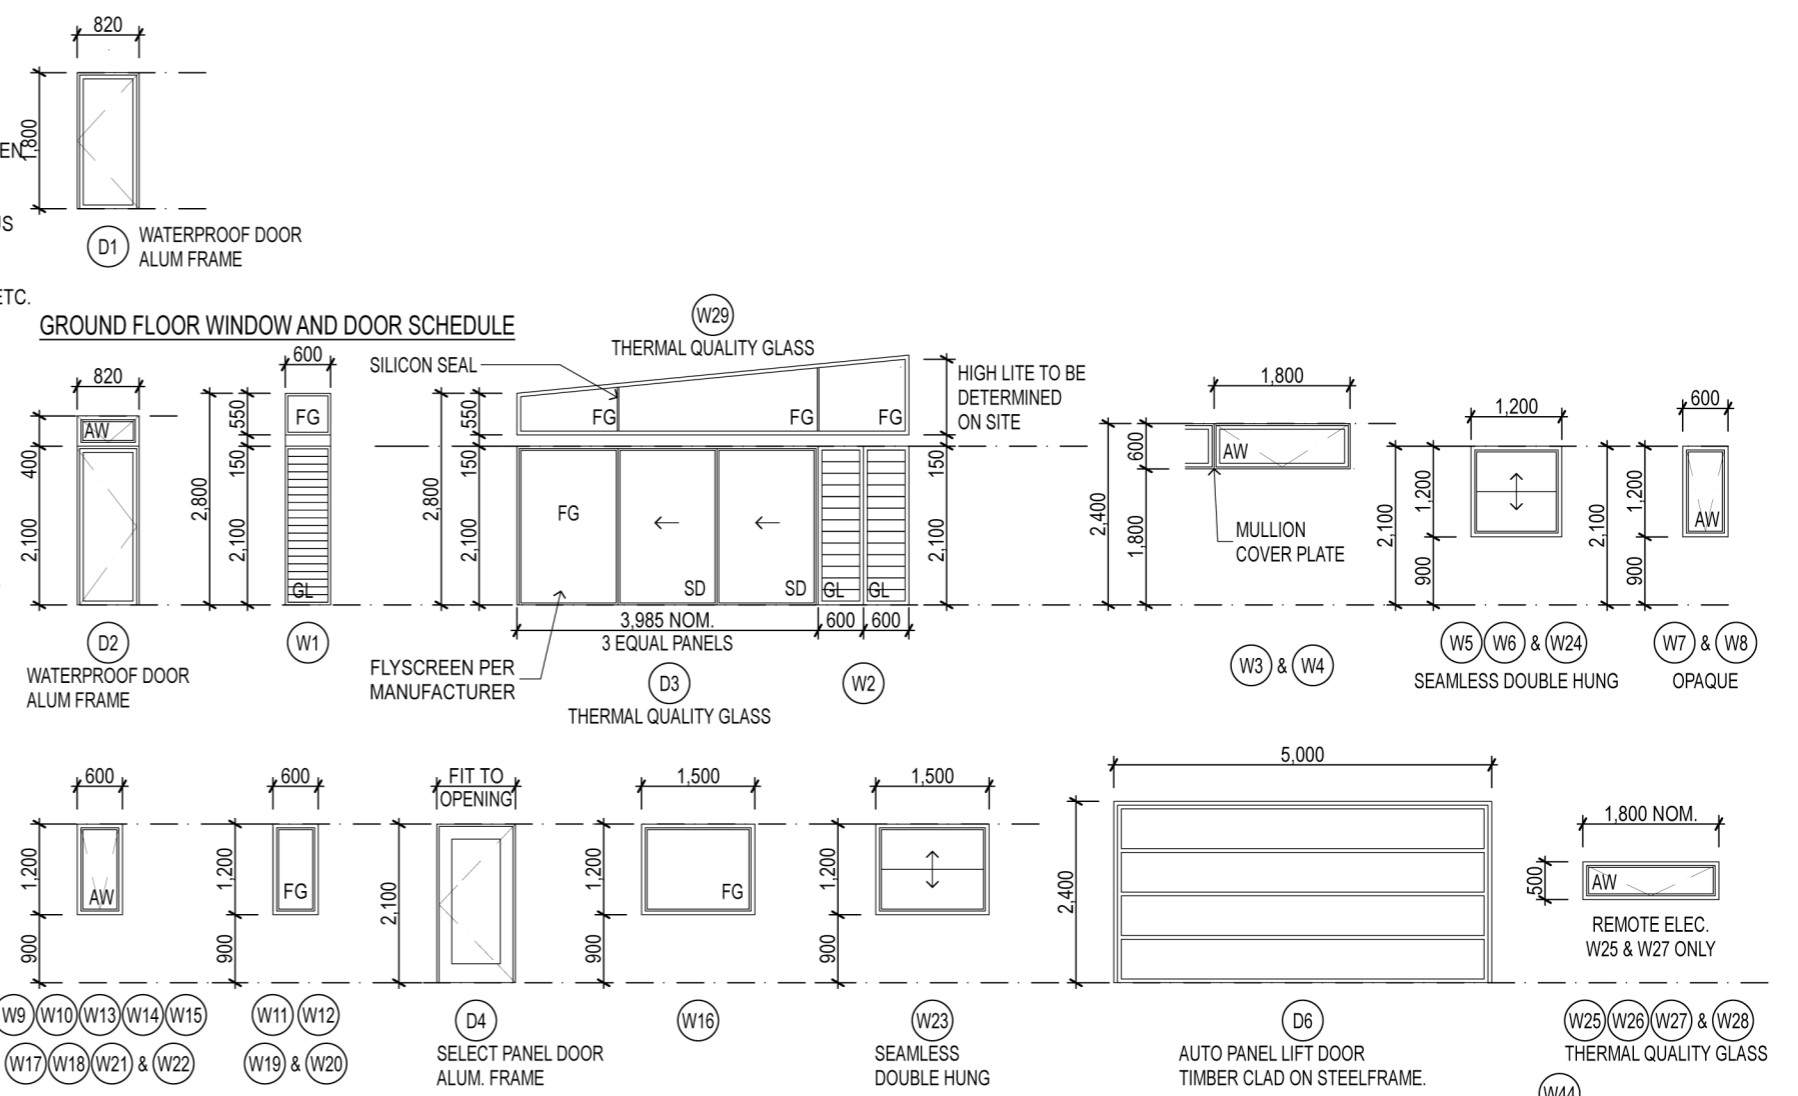

FIRST FLOOR WINDOW AND DOOR SCHEDULE

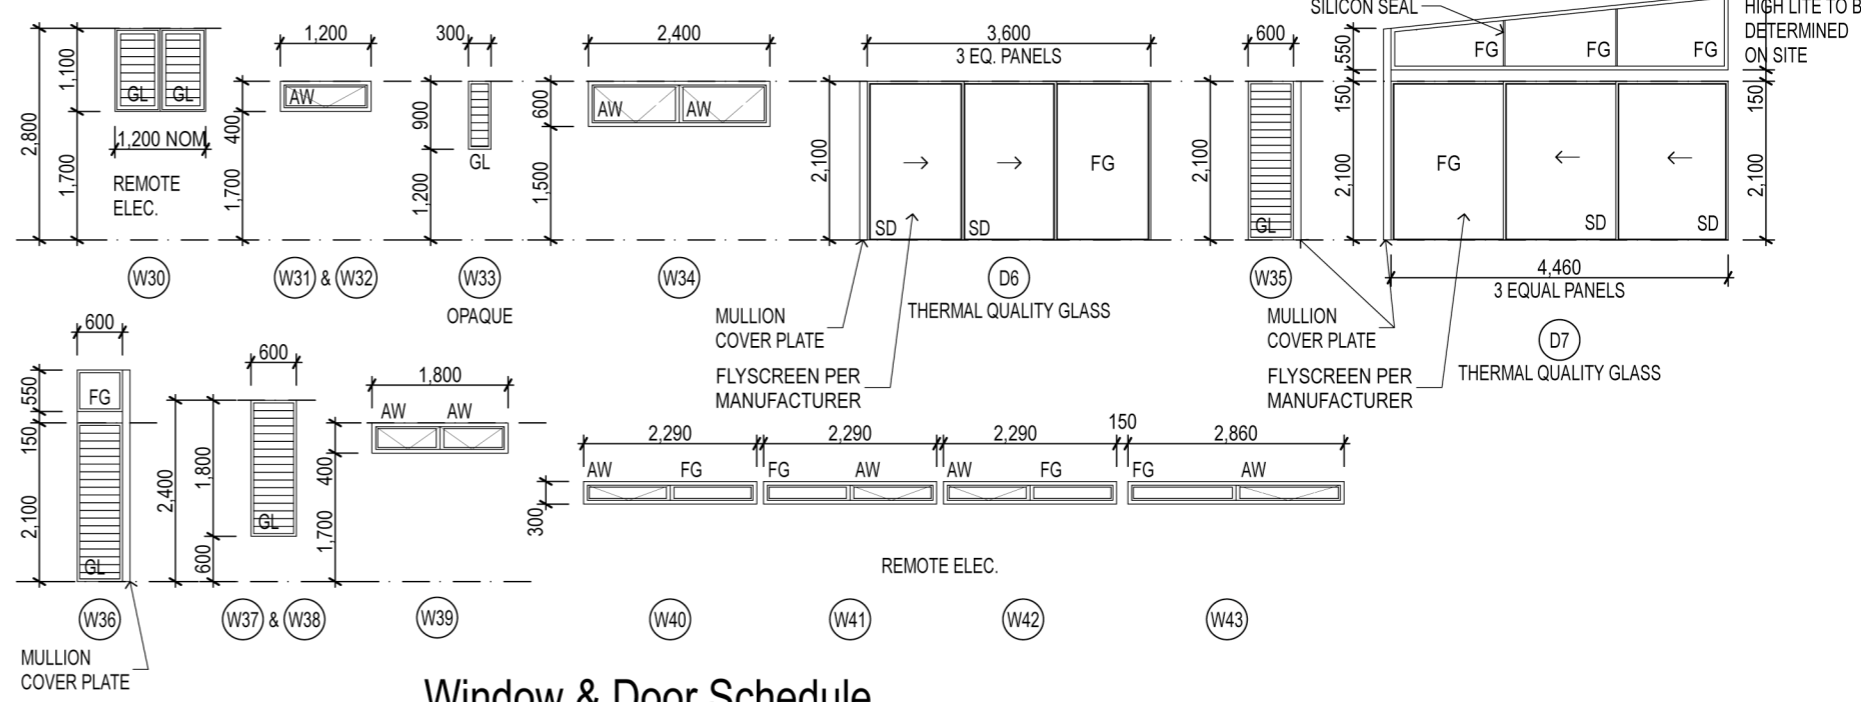

Window & Door Schedule

SCALE 1:200, 1:100 @ A3

DATE .05.2008 .09.2008 .08.2009 .11.2010 .12.2010	ISSUE/AMENDMENT ISSUE FOR DA APPROVAL REVISED FOR DA APPROVAL - BALUSTRADE HEIGHT MODIFIED TO COUNCIL REQUIREMENTS, ENS REVISED, DOORS REVISED, PERGOLA ADDED, WALL FINISHES REVISED.	BLAESSdesign. PO Box 1080 Lane Cove NSW 1595 Ph/Fax: 02 9816 1998 Mobile: 0412 613 234 Email: noel@blaessdesign.com	PROJECT PROPOSED HOUSE EXTENTION 12 ALMA STREET, CLONTARF, NSW LOT 9 ON DP12177	CLIENT JUSTIN BLAESS	TITLE Window & Door Schedule	
	DRAWN K. Nickel			SIGNED CHECKED N. Blaess	SCALE 1:200, 1:100 @ A3	ISSUE BA
	DATE Aug 2009 / Dec 2010 C			PROJECT DRAWING No AS / WD16 C		