
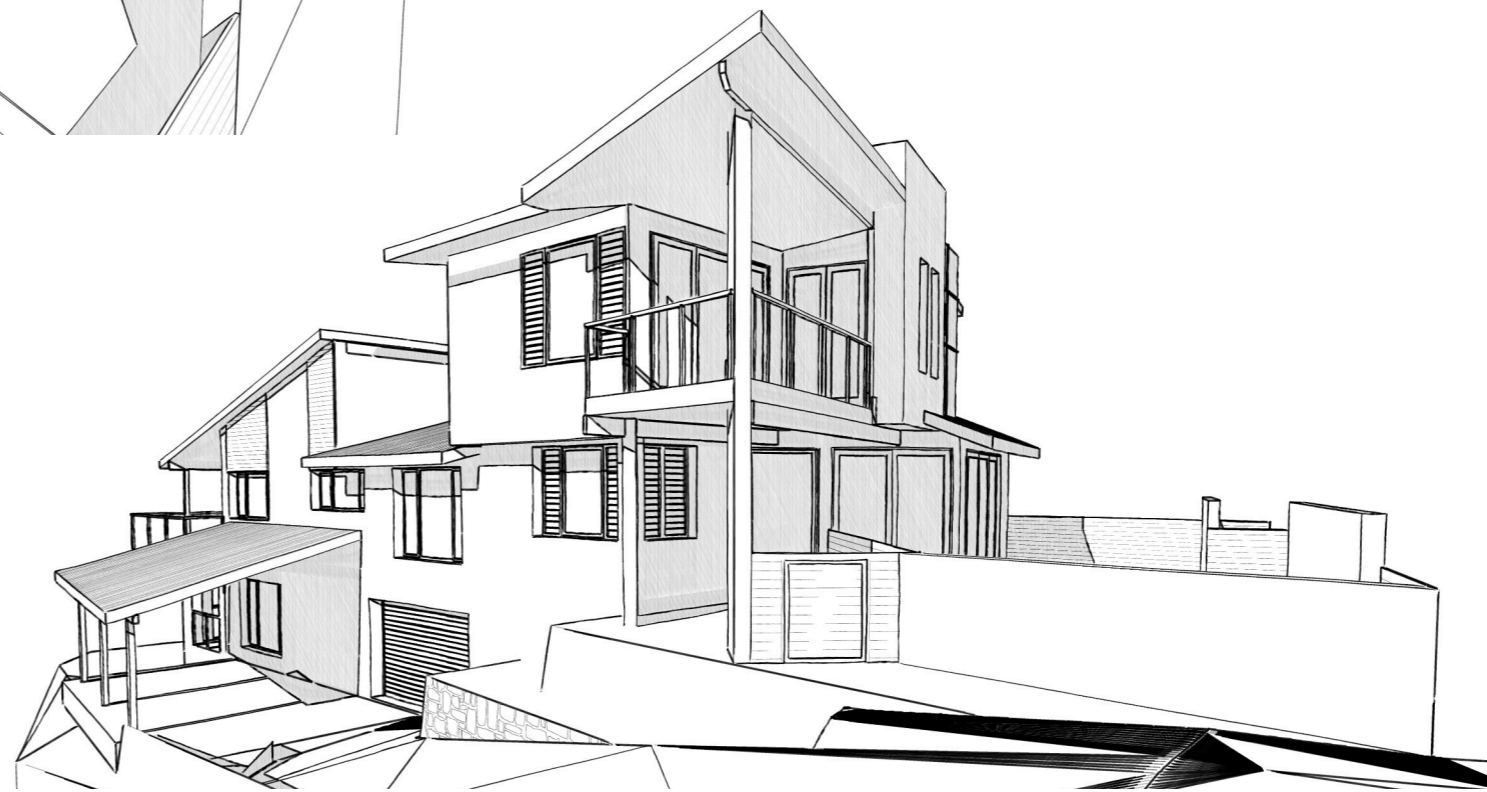


CLIENT A. & J. PITCHER		STAGE BUILDING APPROVAL	
PROJECT ADDRESS 39 TANTULA RD. EAST, ALEXANDRA HEADLANDS, QLD			
DRAWING TITLE PERSPECTIVE		DRWN KN	CHKD CM
DRAWING No 08047b		DATE 7-1-09	
ORIGINAL SCALE 1:1		SHEET Supplement	ISSUE B
		SHEET SIZE A3	

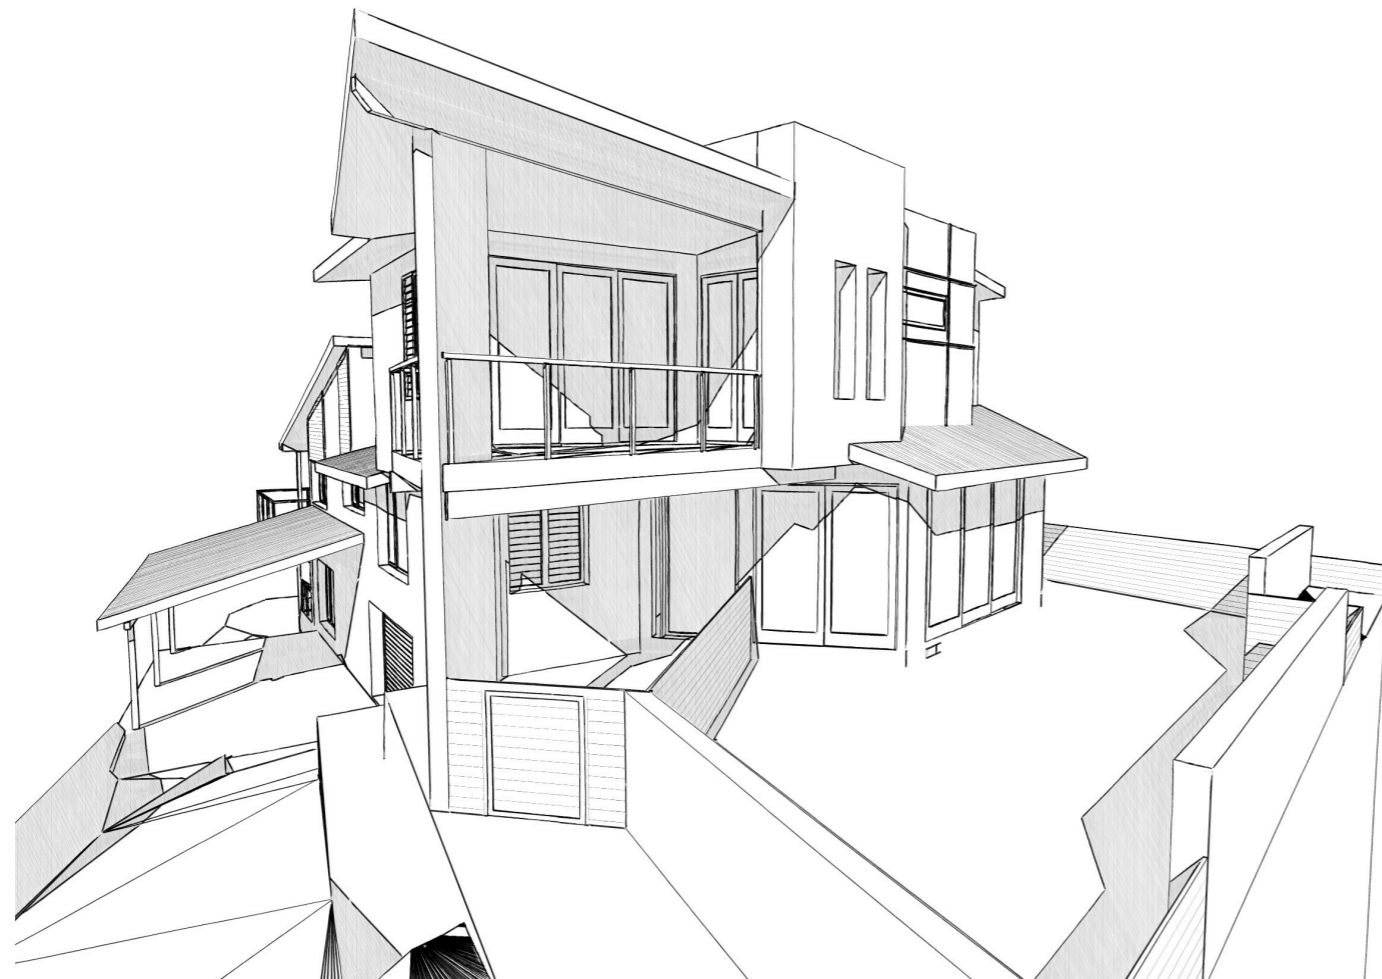

Magica  
 BUILDING DESIGN CREATIVE SOLUTIONS FOR YOUR BUILT ENVIRONMENT
 4 EASTON STREET, P. 07 5443 6585
 PO BOX 5960 MAROOCHY BC, F. 07 5479 1754
 MAROOCHYDORE 4658 E. magini@adgsuncoast.com
 CARLO MAGINI c.s.e. LICENSE No 57536 - QBSA ACT 1991