


KITCHEN FINISHES:

- BENCH TOPS**
- SELECT STONE FINISH WITH 20mm FACE CUPBOARDS
 - SELECT STONE FINISH WITH 40mm FACE ISLAND BENCH
 - SELECT 40mm SOLID NATURAL HWD TIMBER FINISH
 - 2 PACK POLY COAT FINISH IN SELECT COLOURS
- CUPBOARDS / DRAWERS**
- SELECT FINISH
 - PANTRY, REFRIG, T.V. CABINET
 - SELECT FINISH
 - SELECT STONE FINISH
- TOESPACE**
- SELECT FINISH
- PANTRY, REFRIG, T.V. CABINET**
- SELECT FINISH
- SPLASH BACK**
- SELECT STONE FINISH
- NOTE**
- ALL DRAWERS & CUPBOARDS RECESSED PULL WITH SOFT CLOSE TO ALL.
 - PANTRY, SELECT CHROME HANDLE TO SUIT.
 - CHECK ALL DIMENSIONS, TAPWARE, APPLICANCES, ETC PRIOR TO MANUFACTURE.
 - PANTRY DOOR & CUPBOARD OVER REFRIGERATOR INCREASE IF ALLOWABLE.
 - ALLOW ELECTRICAL PLUG TO OPEN SHELF AT T.V.

2 Kitchen Elevation
SCALE 1:50 @ A3

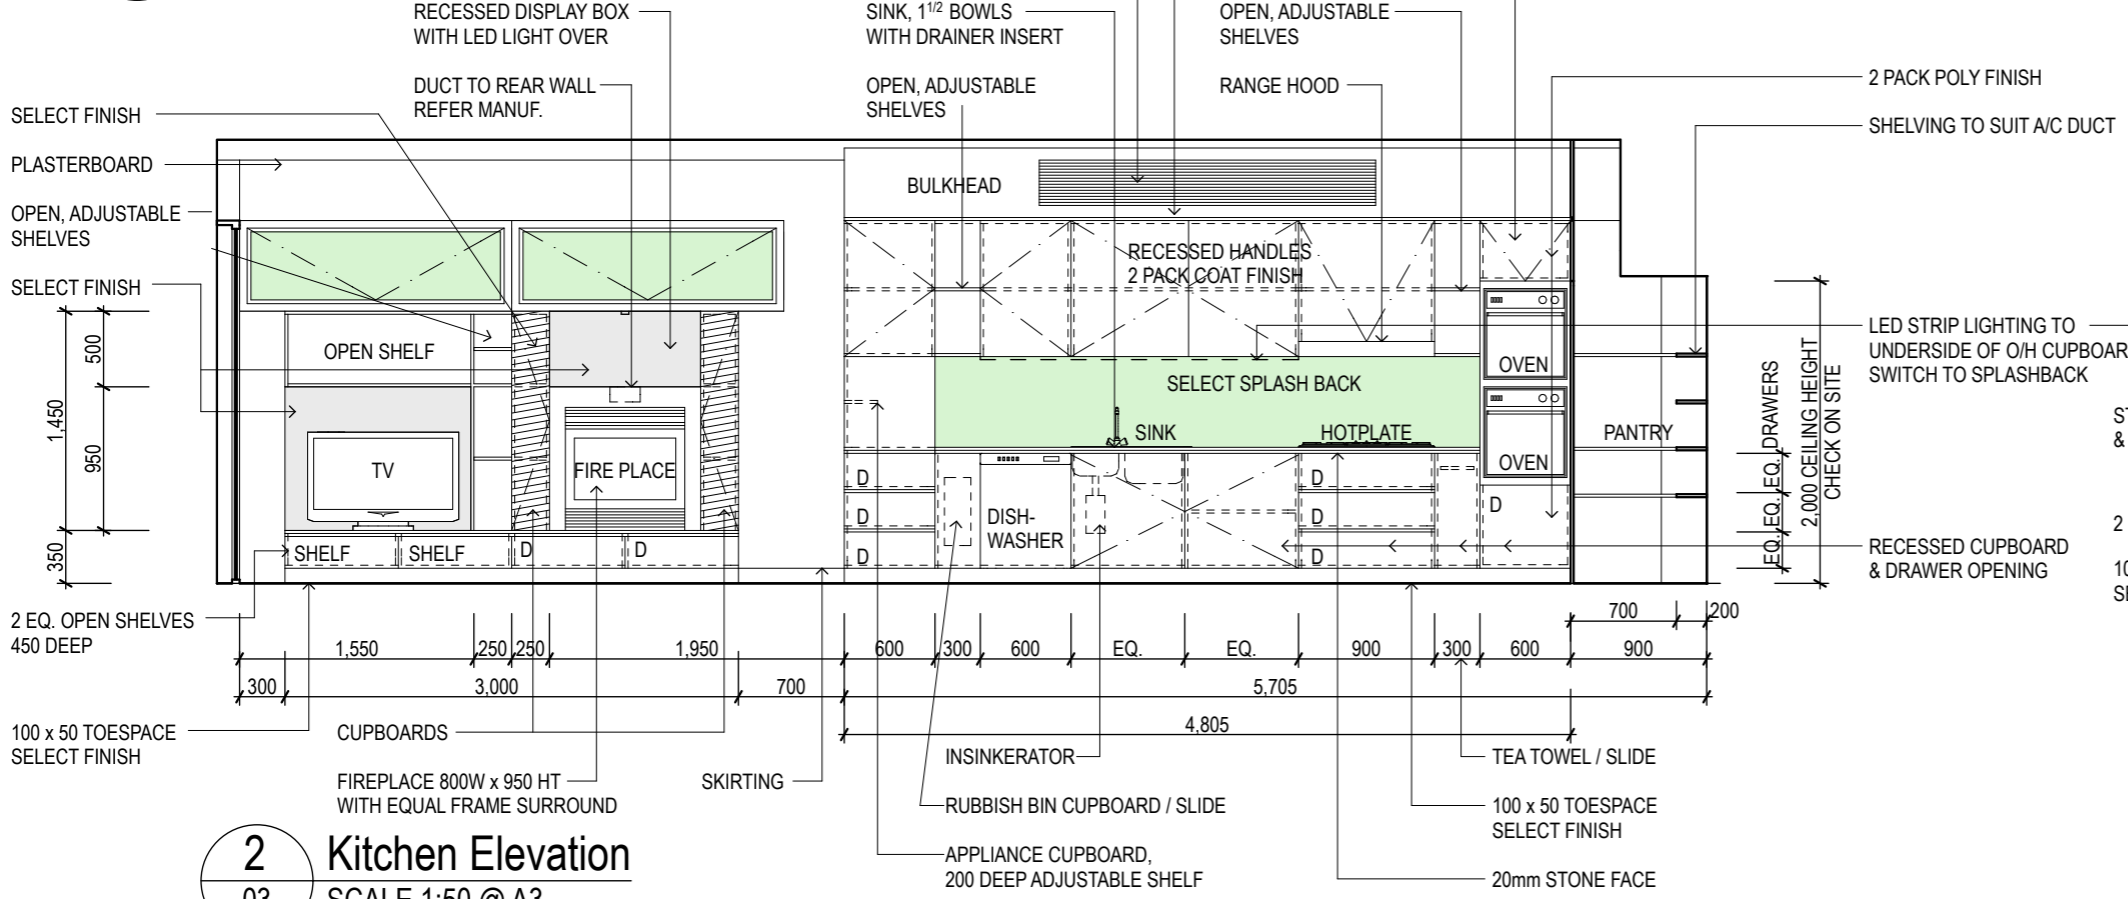

3 Kitchen Elevation
SCALE 1:50 @ A3

DATE	ISSUE/AMENDMENT	DATE	ISSUE/AMENDMENT	PROJECT	CLIENT	TITLE
.04.2011	PRELIMINARY			BLAESSdesign. PO Box 1080 Lane Cove NSW 1595 Ph/Fax: 02 9816 1998 Mobile: 0412 613 234 Email: noel@blaessdesign.com	JUSTIN BLAESS SIGNED CHECKED K. Nickel N. Blaess April 2011	Joinery Details - Kitchen Option B SCALE 1:50 @ A3 PROJECT DRAWING No 03 D
.05.2011	ISSUE A					
19.05.2011	ISSUE B					
2.06.2011	ISSUE C					
16.06.2011	ISSUE D					
				PROPOSED HOUSE EXTENTION 12 ALMA STREET, CLONTARF, NSW LOT 9 ON DP12177		